


ETAPAS DE DESARROLLO
ESCALA 1:1000

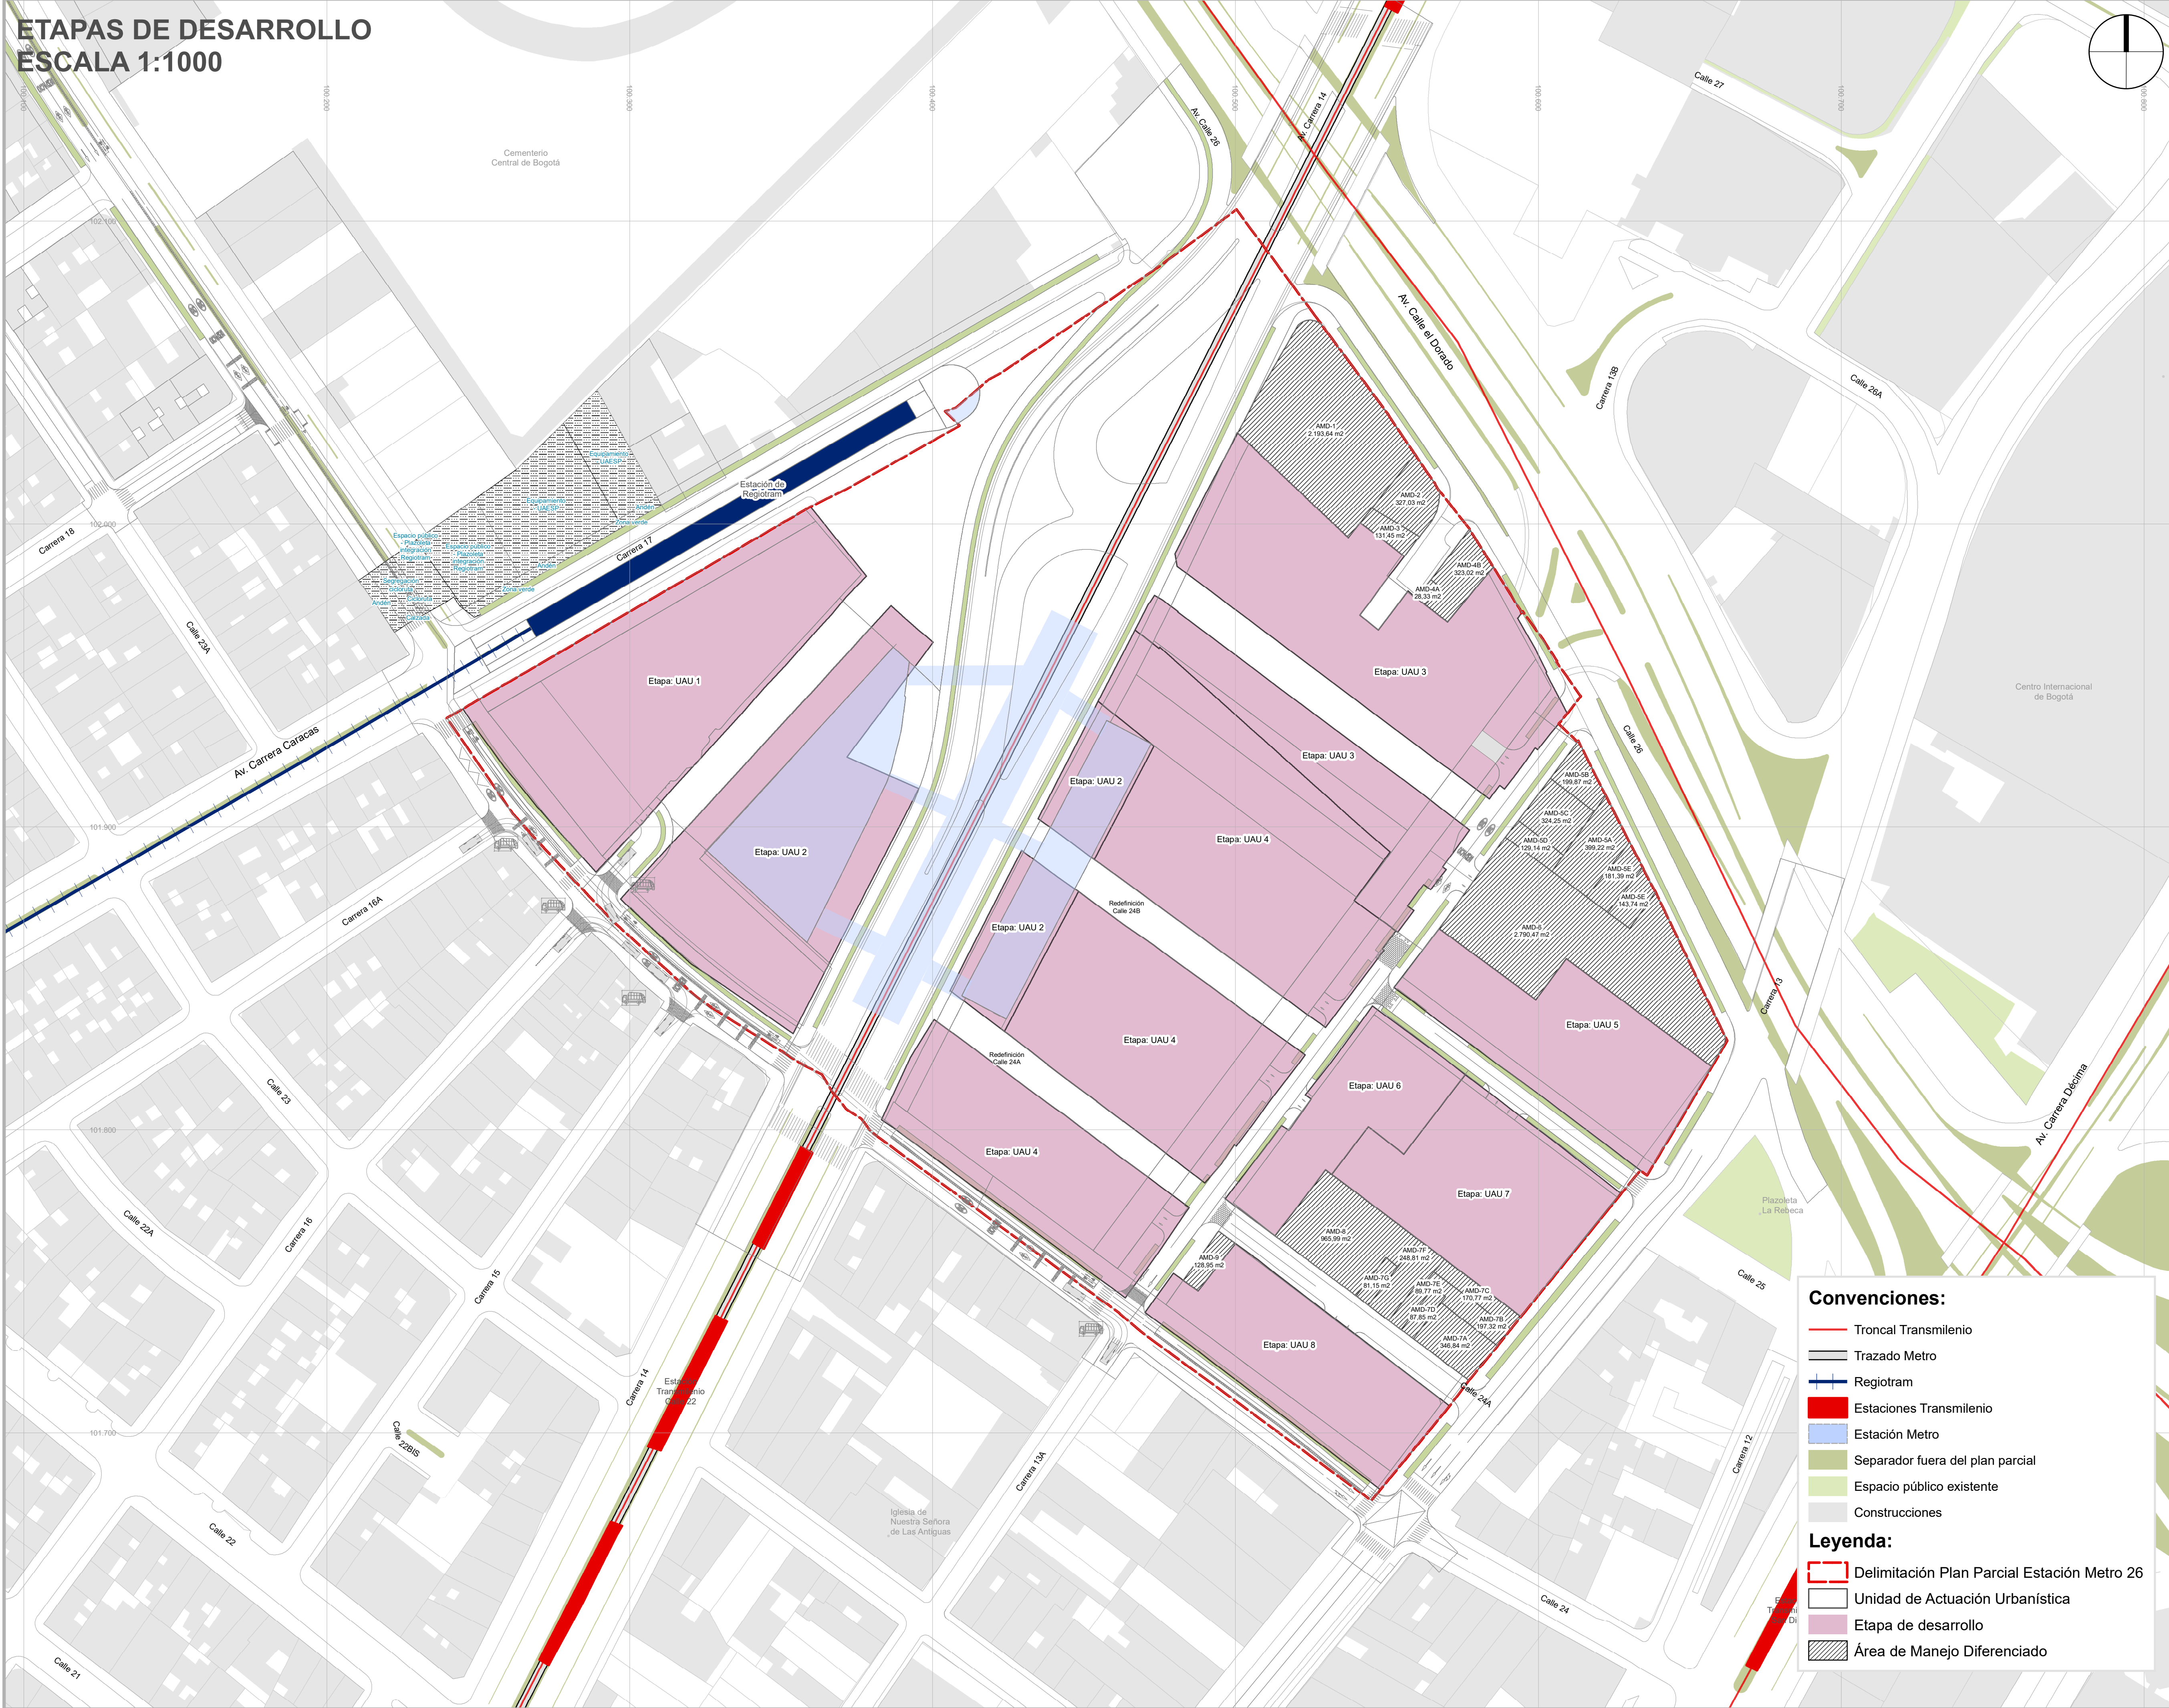

Listado predial por UAU			
UAU	Código lote	Código CMP	Dirección
UAU 1	0001000001	AAAO072MAA	HR 14 24 10
